


WEST VINCENT TOWNSHIP

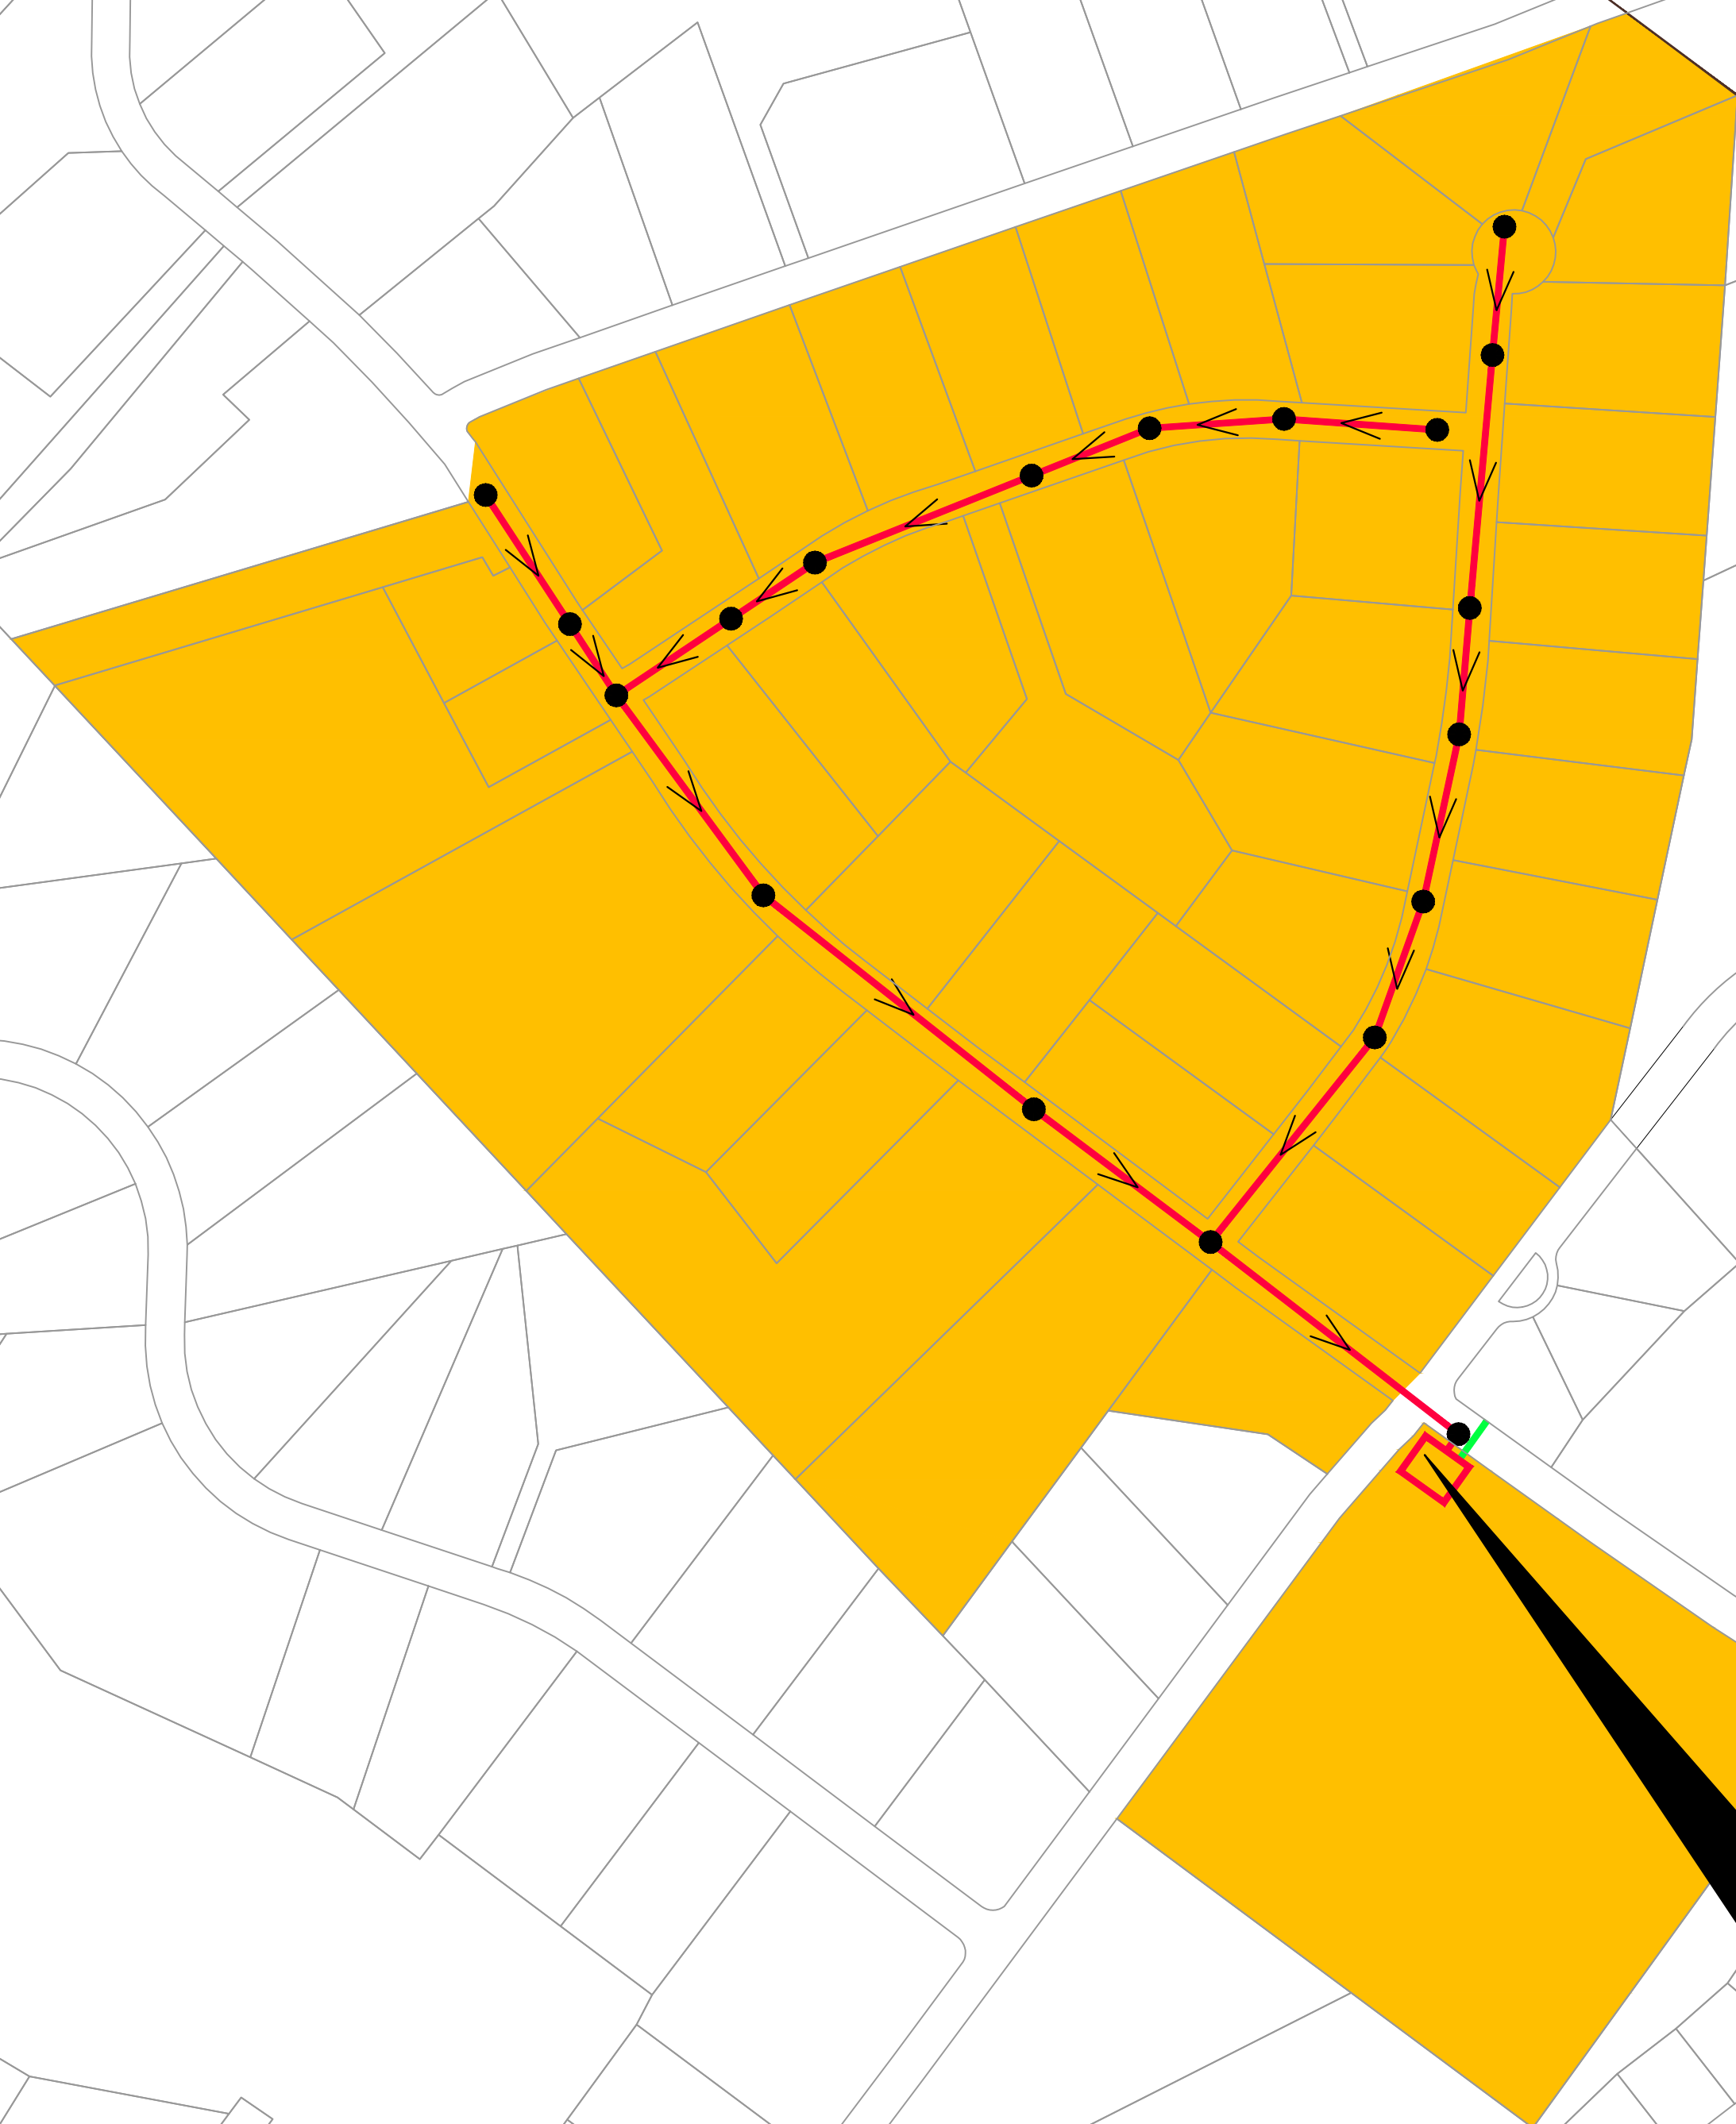

MILFORD FARMS

**UPPER UWCHLAN TOWNSHIP
MILFORD FARMS
SANITARY SEWER EXTENSION**



1450 E BOOT ROAD
BUILDING 100
WEST CHESTER, PA 19380
(717) 569-7021

SCALE:
0 100' 200' 400' 600'
SCALE: 1" = 200'

DATE:
03/01/24

DWG NO.:
10270.64

LEGEND

-  PROPOSED FONT ROAD PUMP STATION
-  PROPOSED GRAVITY SEWER
-  PROPOSED 2" PRESSURE CONNECTION